




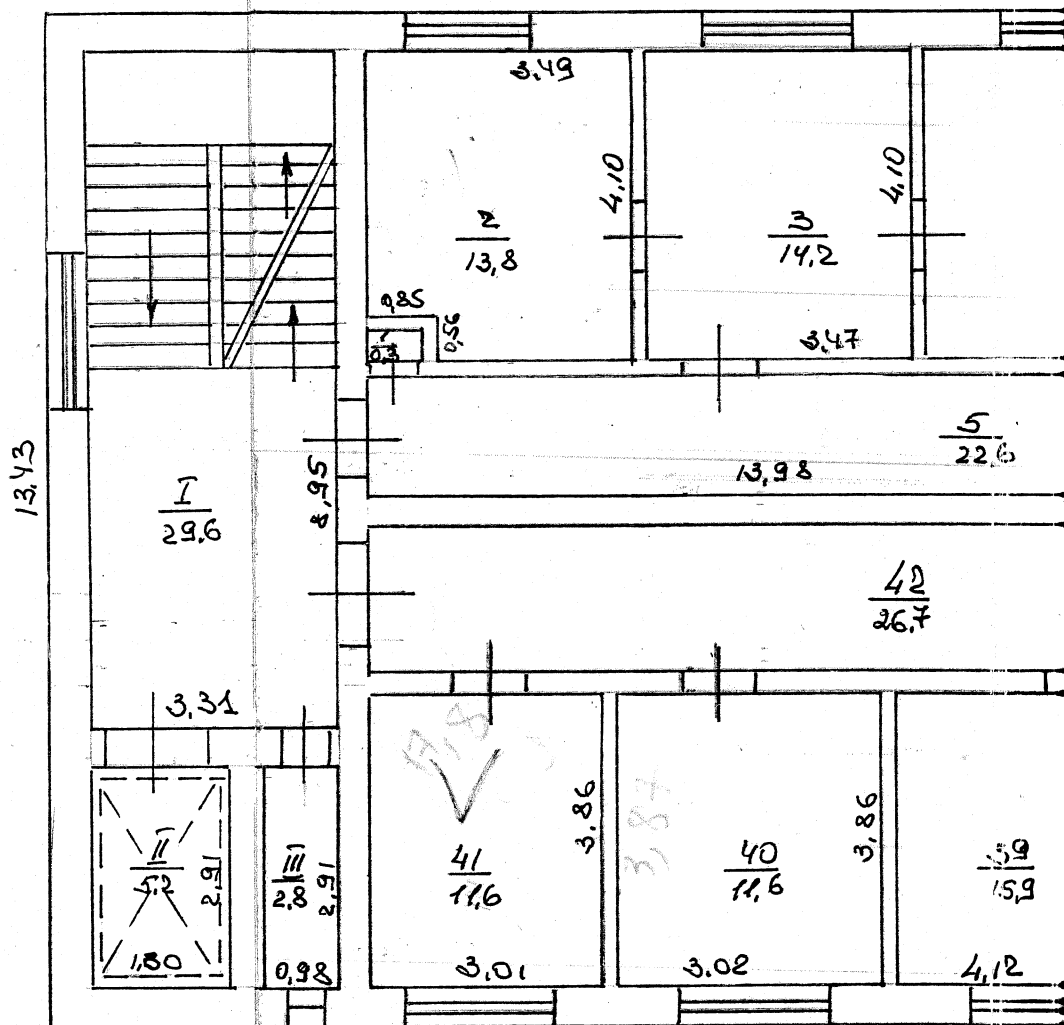

Dobrynia

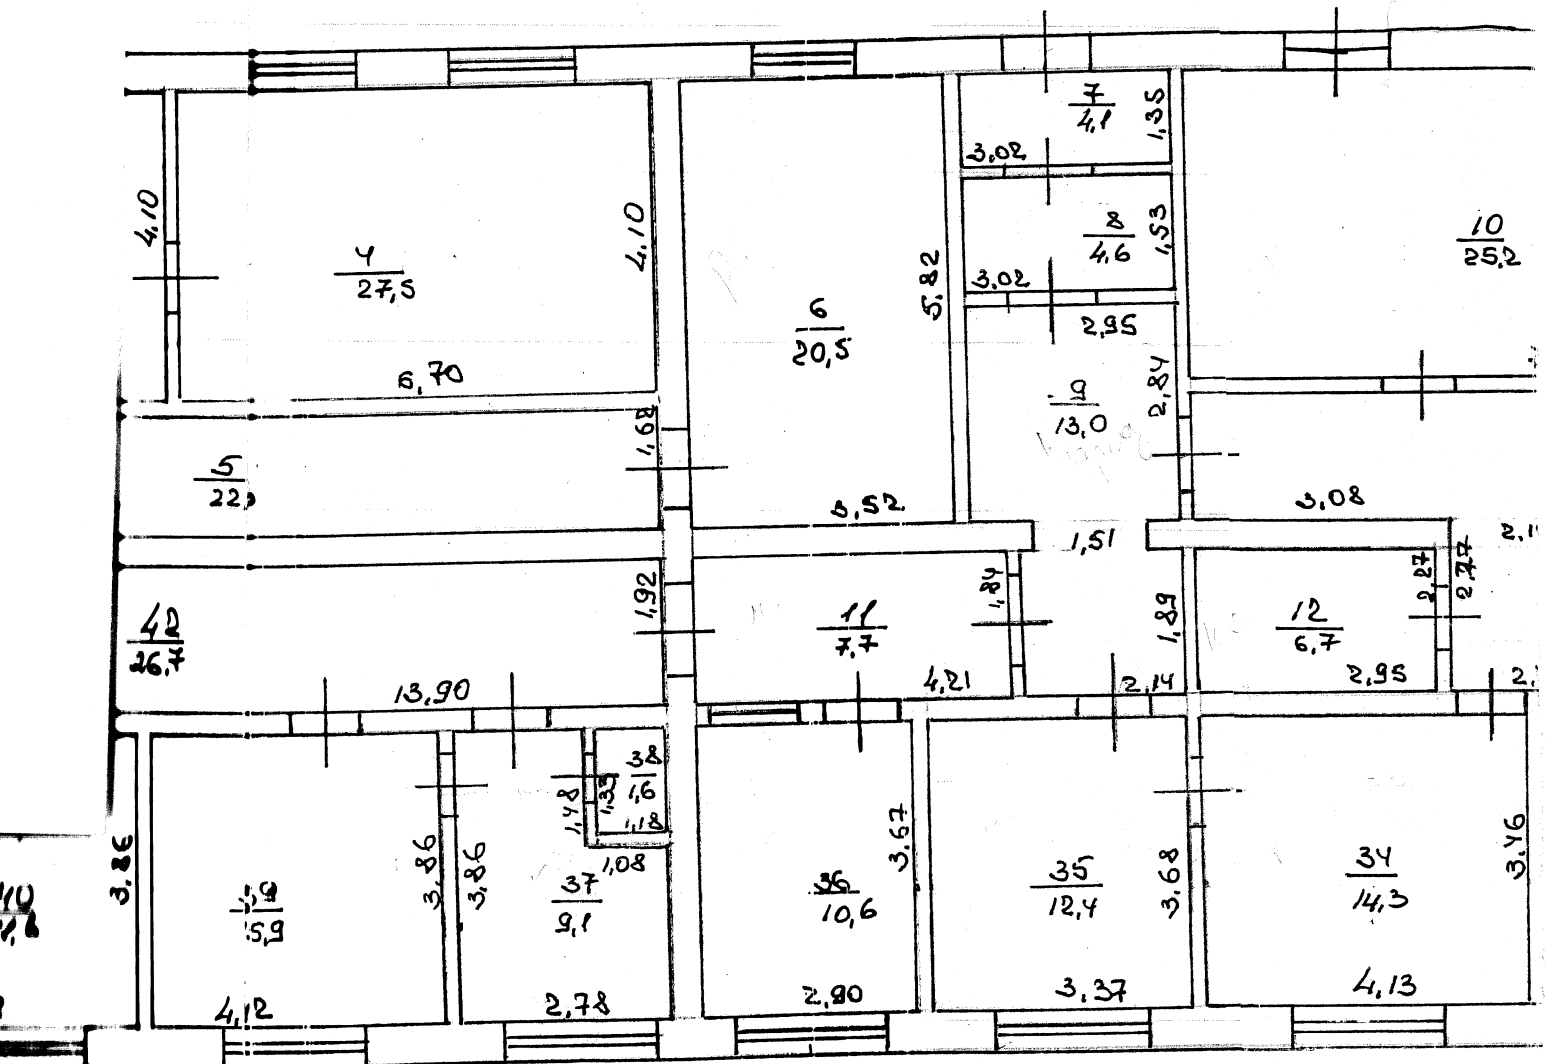

ПОБЕДЫ

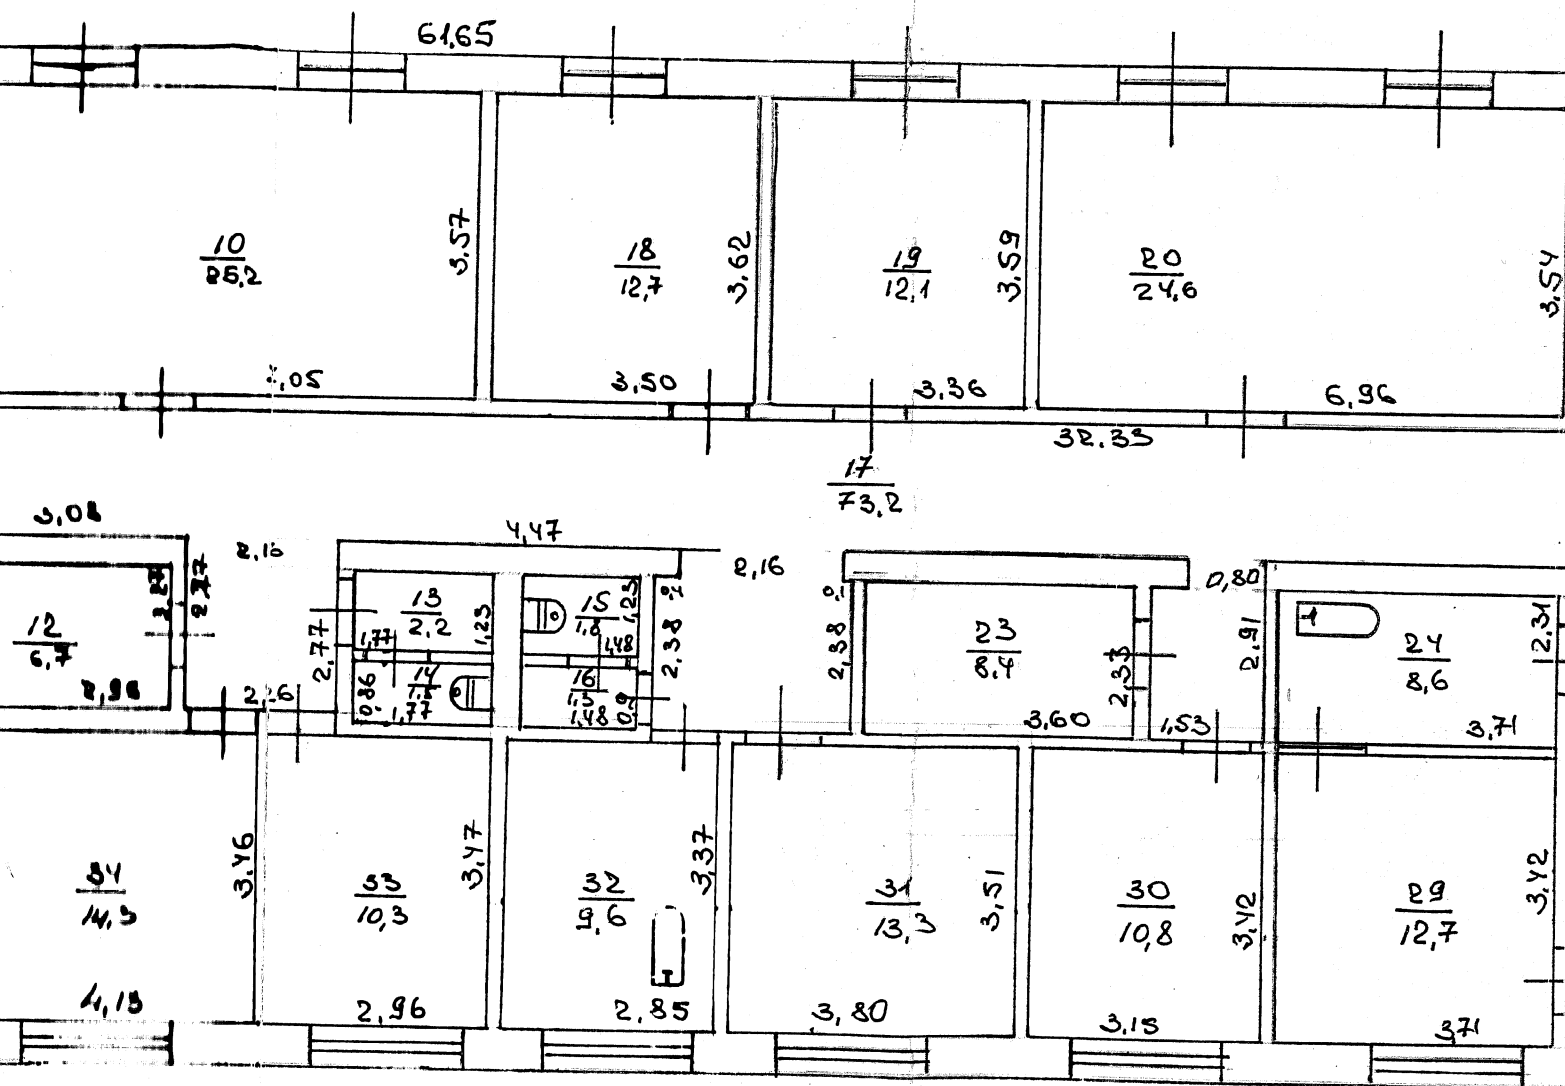





